


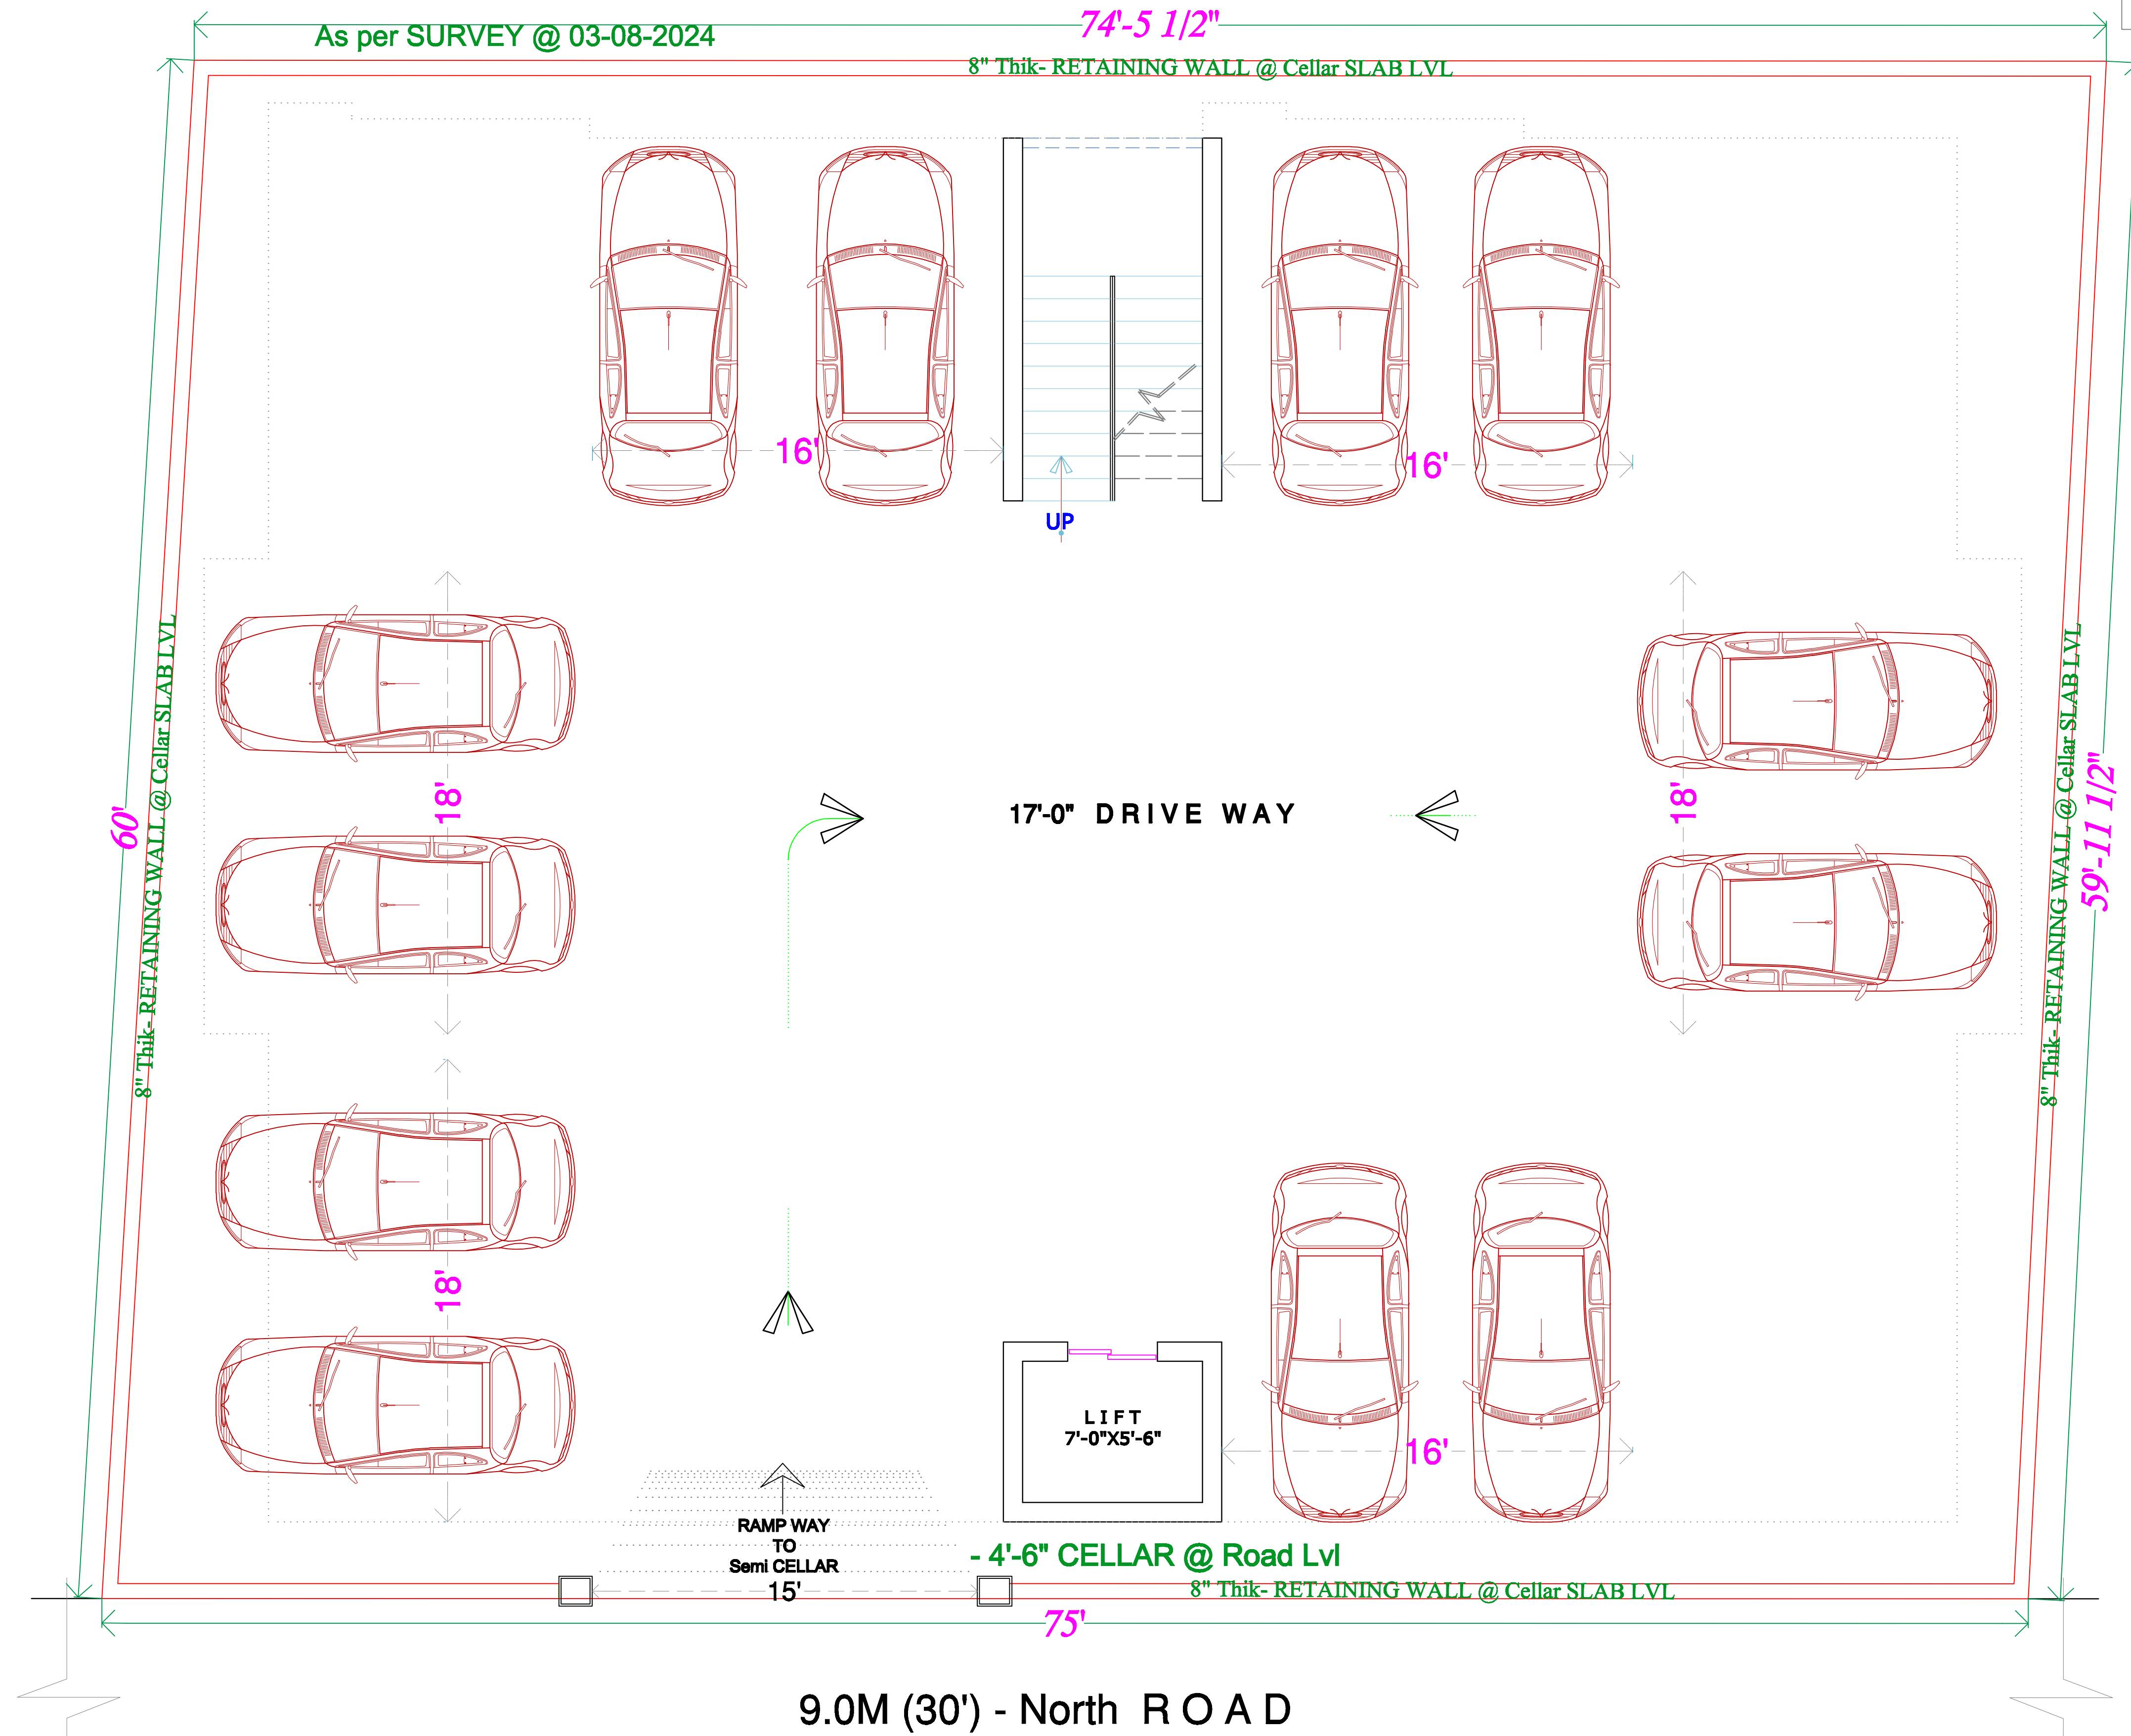


Stilt Floor Plan

*M/s MAGNA INFRA has the copy rights of this document, and it should not be used by anybody withuot their permission ***

General Note:
1. All dimention are in feet and Inches specified.
2. Don't scale the drawing, follow the written dimensions only

CLIENT: Attn: Mr Gafoor
M/s DHARANI INFRA- Hyd
Site @ DLOOAR HILLS-PUPPLAGUDA
TITLE : STILT + 5 Upper Floors

Plot Area : 493.33 Syd (Or) 413.35 Sqmts	
Area Statement:	FLAT NO. AREA IN Sft
Stilt Floor Built-up AREA : 3,650 Sft	1 2150
Each Floor Built-up AREA : 3,650 Sft	2 2150
Total Floor Built-up AREA : 18,250 Sft	
TOTAL SALE -BL AREA : 21,500 Sft	

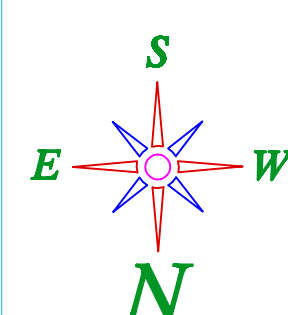

DRAWN :	Er.Nickleson Gandham
CHECKED :	M.tech (Civil),MIE,FIV,C Engg (I)
DATE :	04.08.2024
DWG NO :	-

MAGNA INFRA
ARCHITECTS & ENGINEERS
STRUCTURAL DESIGNERS
MANIKONDA, HYD - 89
@ 9246347659, 08413-402081
Email- nick777magna@gmail.com